

Mapleton

1710 Square Feet



Flankage Elevation A




Flankage Elevation B




Front Elevation A




Front Elevation B

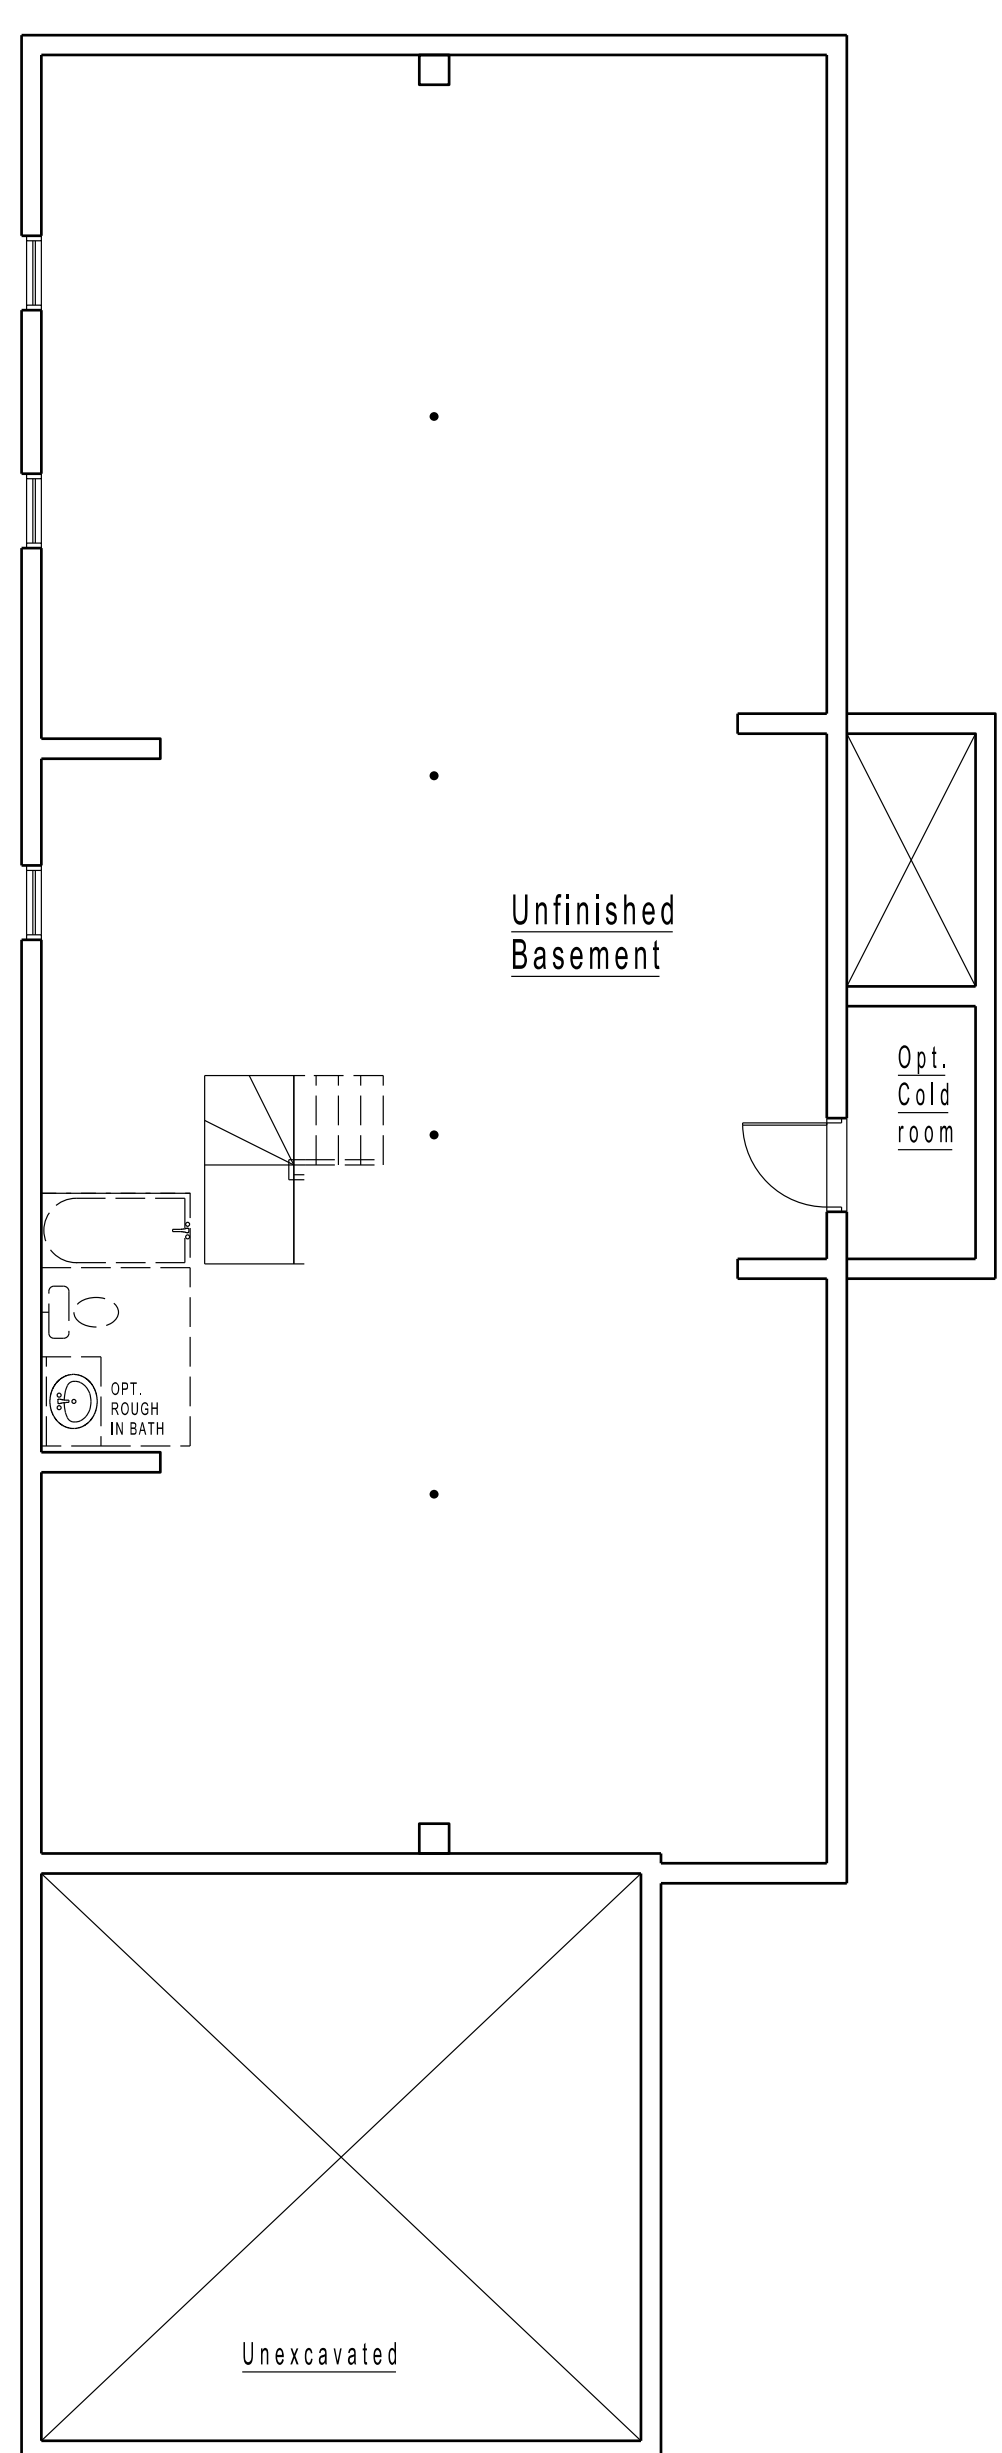


Basement

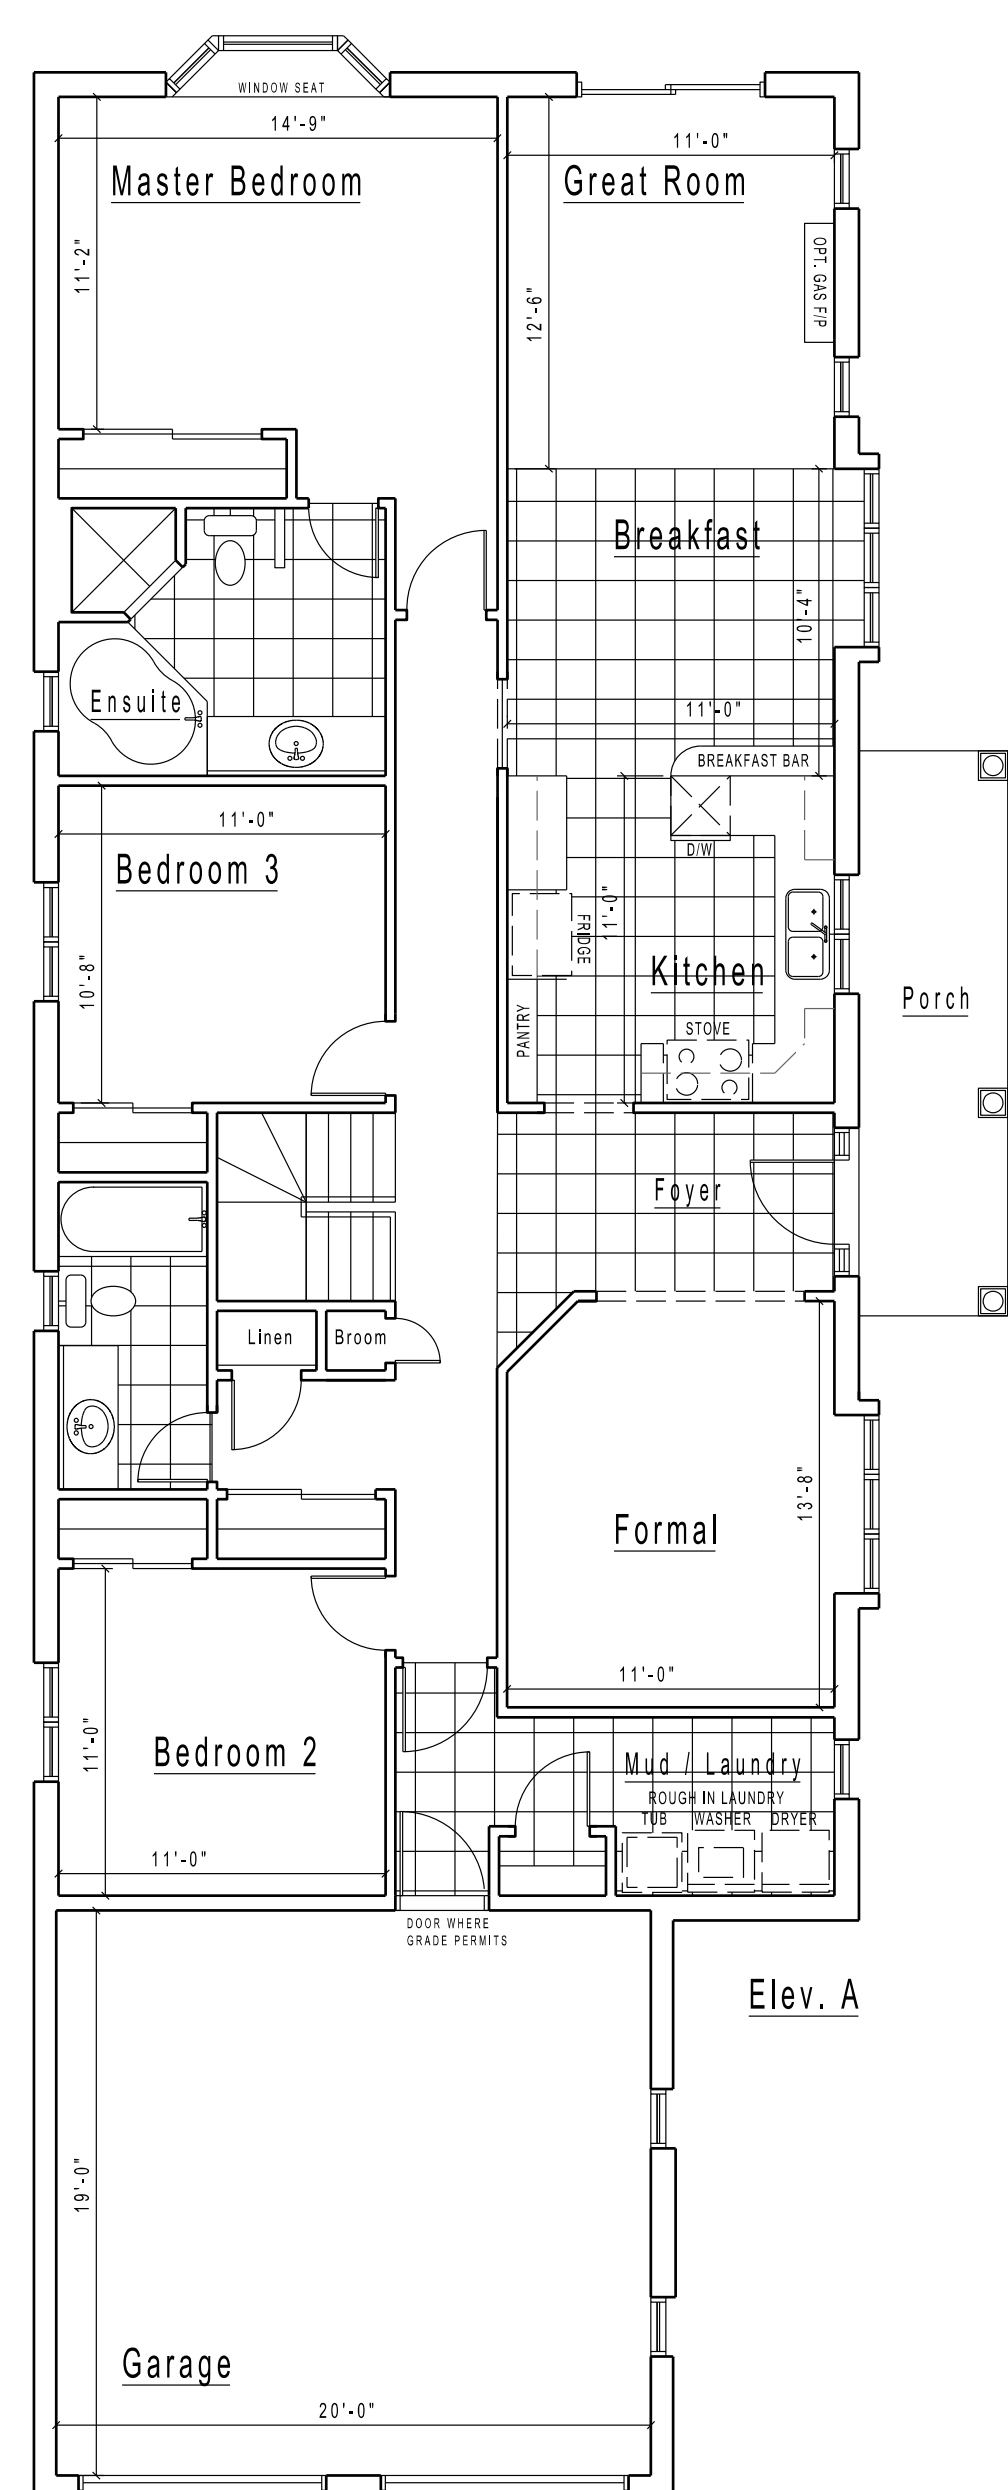

Ground Floor Plan
1710 s.f.

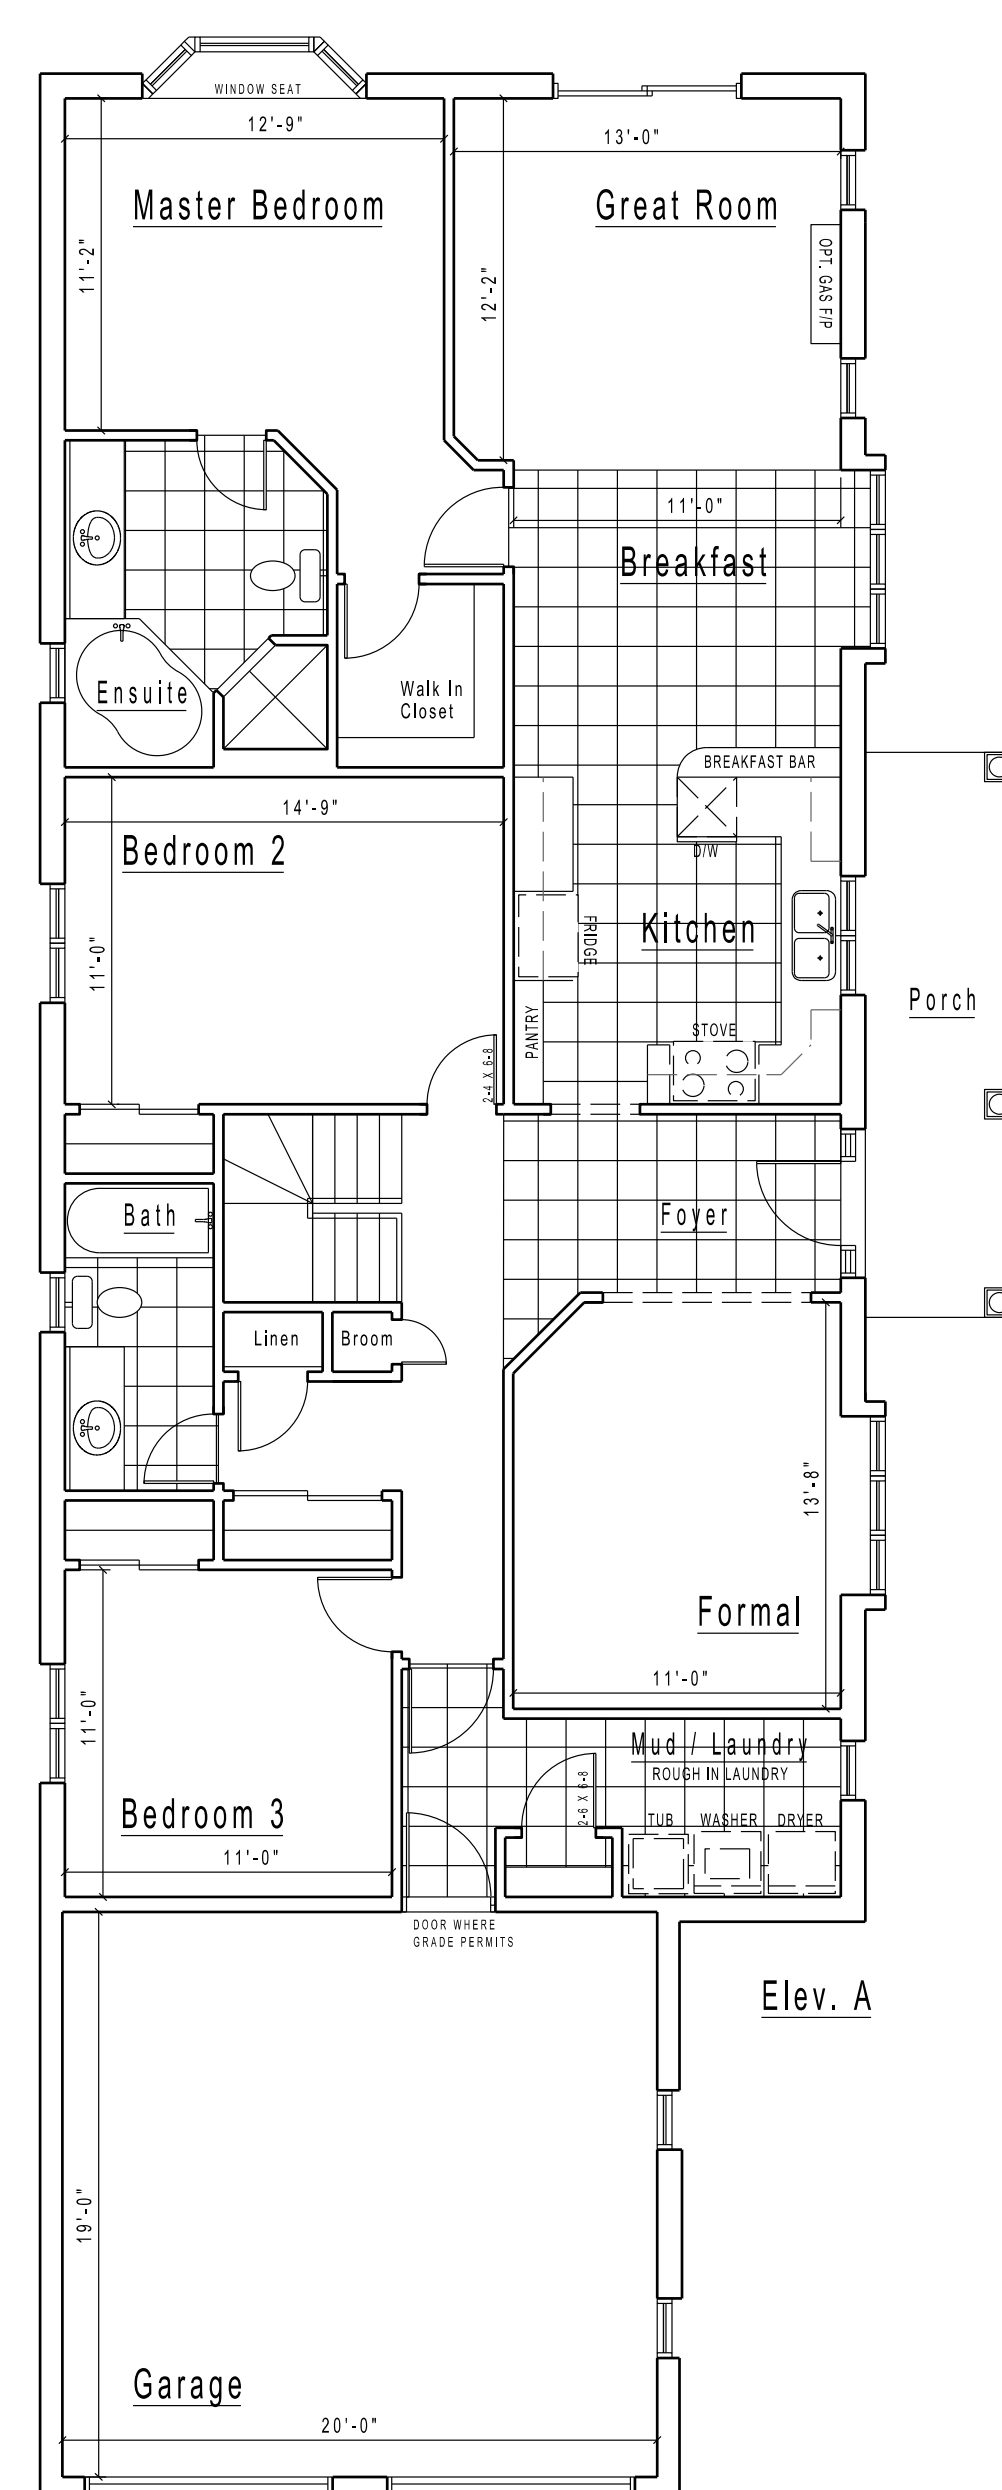

Ground Floor Opt. Alt. Plan
1710 s.f.

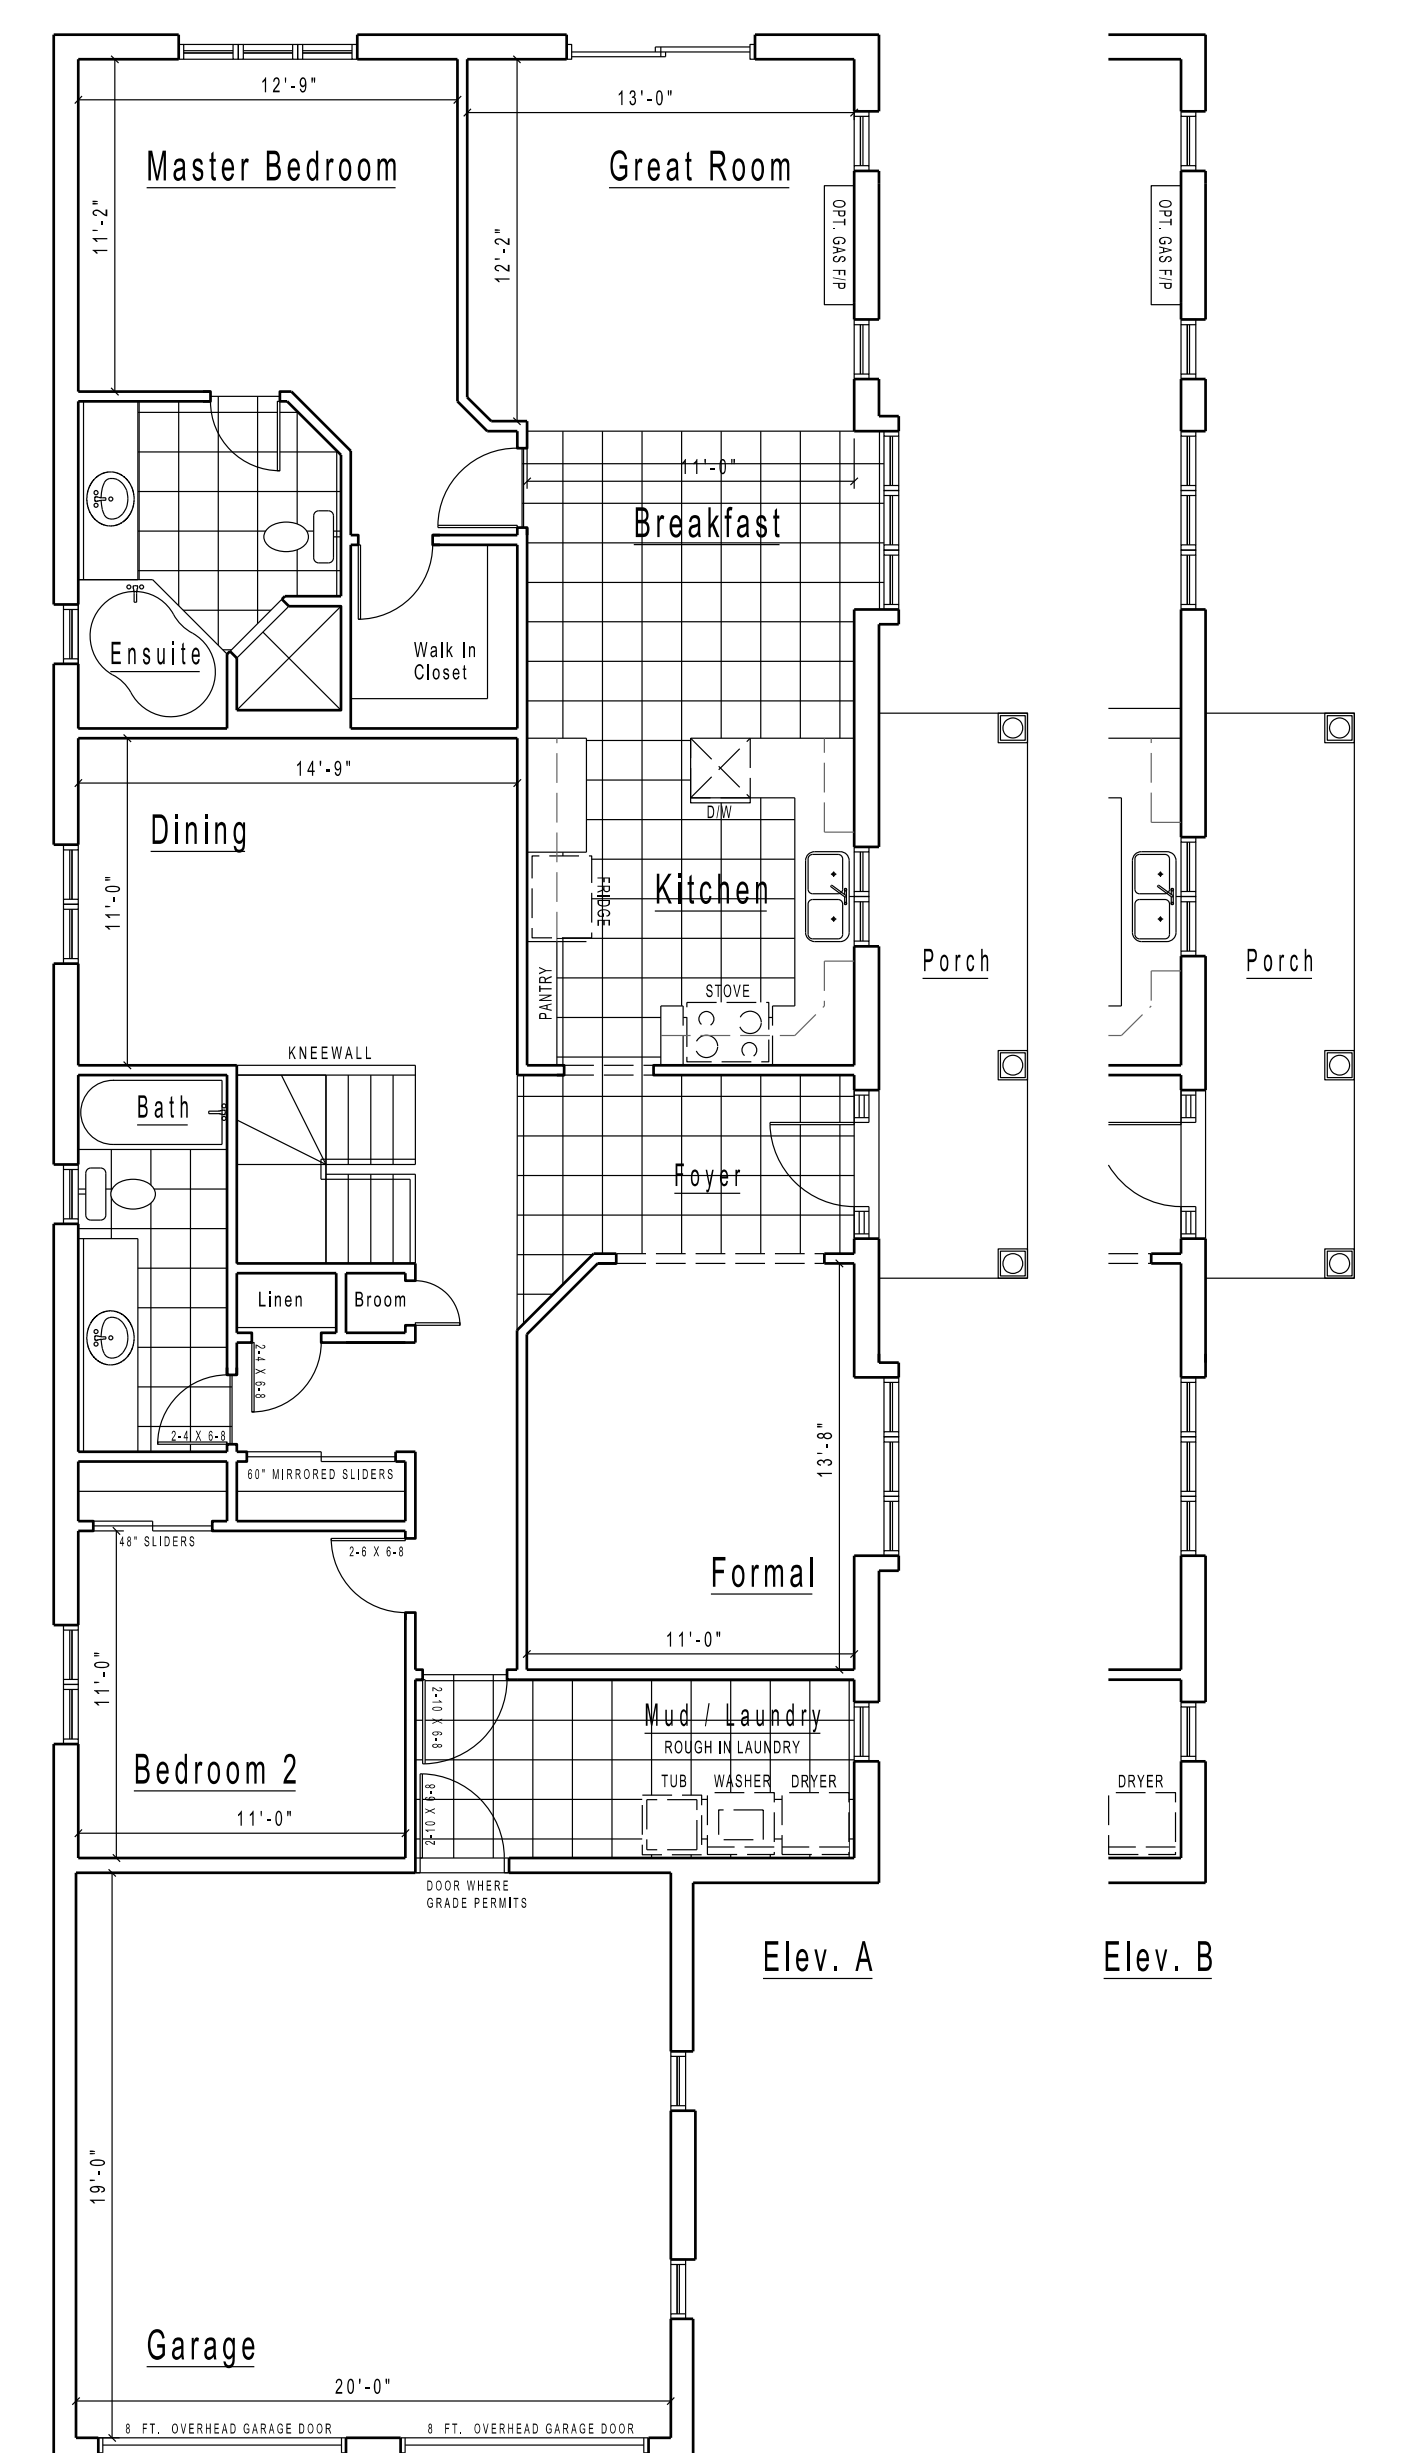

Ground Floor Opt. Alt. Plan 2
1710 s.f.